


PAVILHÃO DE AULAS 1 - SUB-SOLO

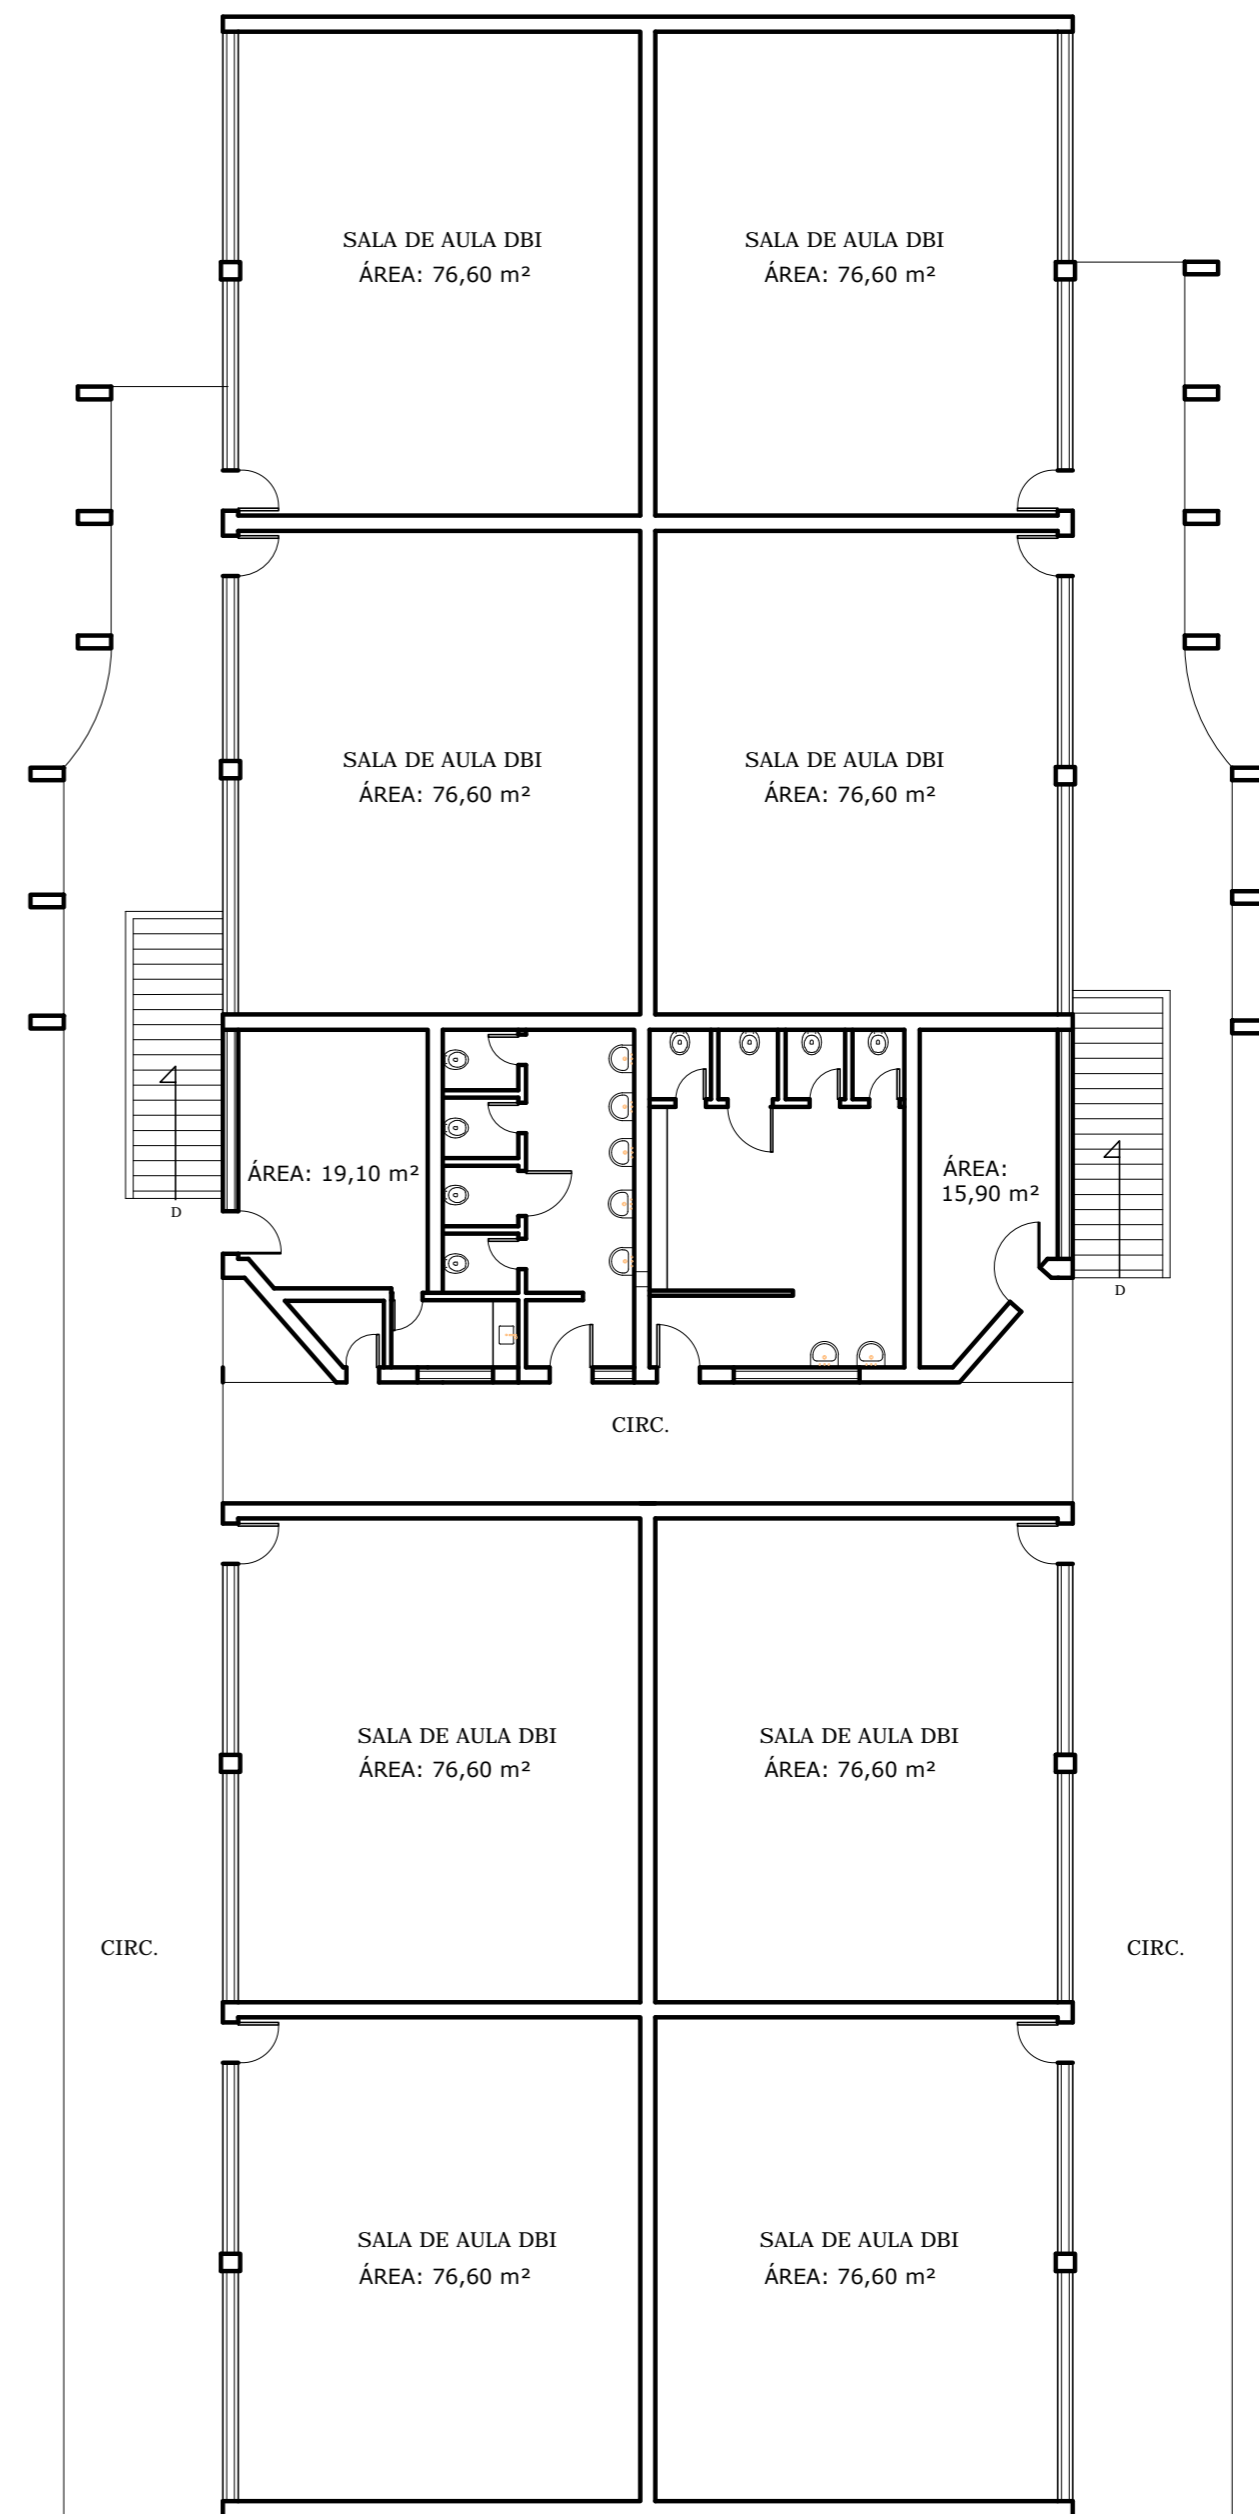

PAVILHÃO DE AULAS 1 - TÉRREO

PENAS

- 01 - 0.1 PRETO
- 02 - 0.2 PRETO
- 03 - 0.3 PRETO
- 04 - 0.4 PRETO
- 05 - 0.5 PRETO
- 06 - 0.6 PRETO
- 08 - 0.1 CINZA
- 07 - 0.8 PRETO
- 10 - 0.2 RED

DEMAIS -
RESPECTIVAS